


PRINCETON CROSSROADS RETAIL | NEC US 380 & BOORMAN LN, PRINCETON, TX 75407

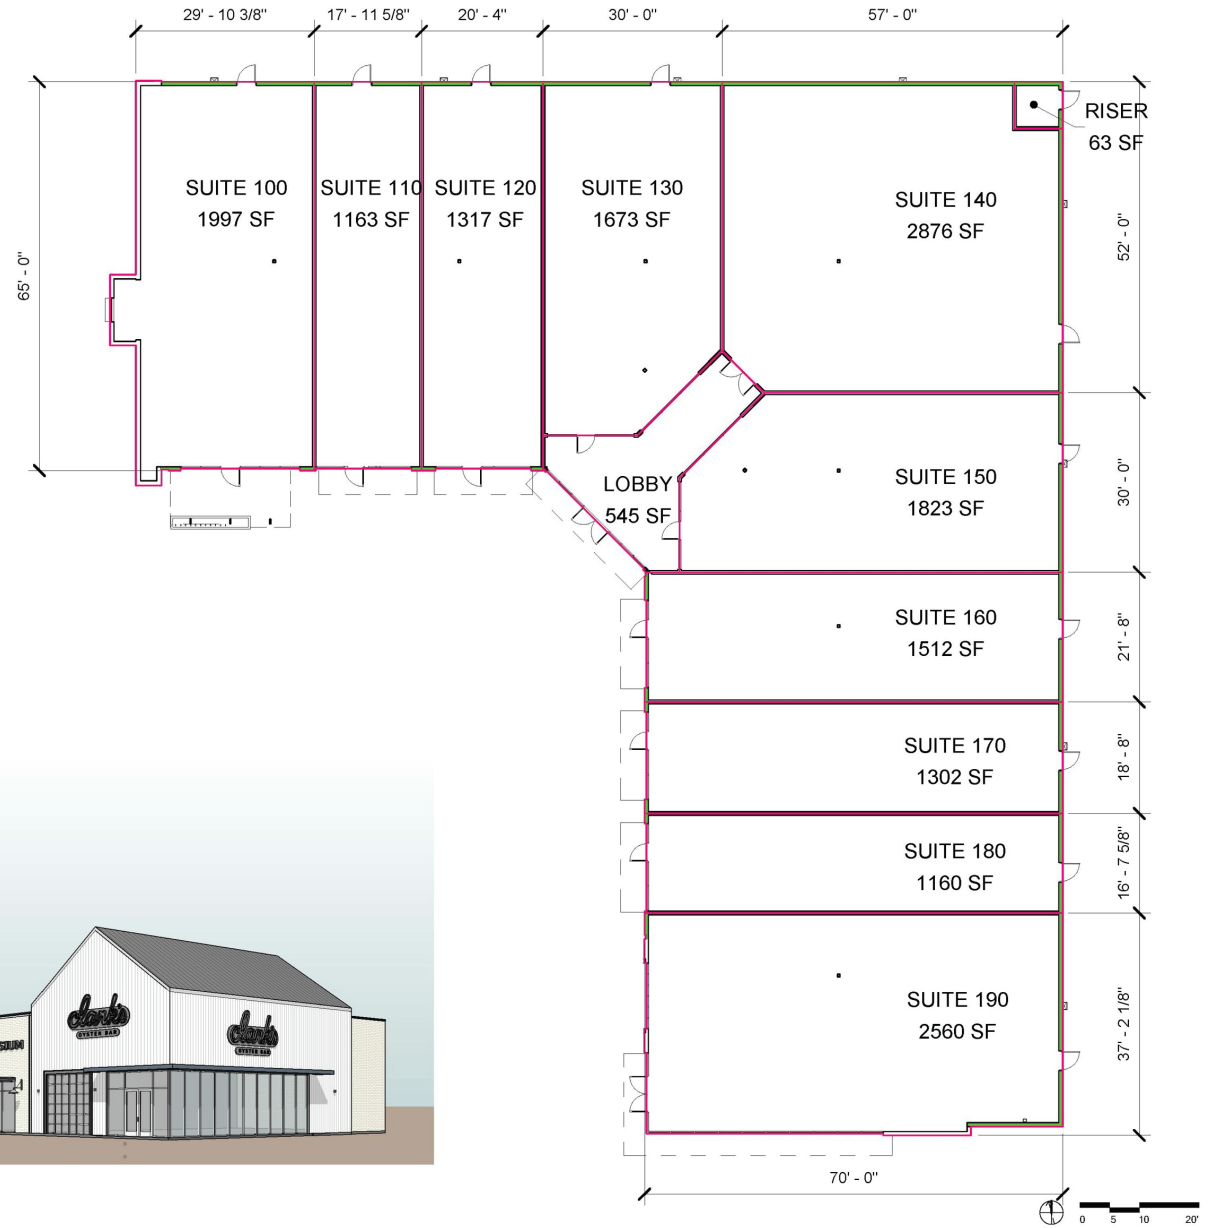

Job #: 21152.00

Not for regulatory approval, permitting, or construction

Retail

Princeton, Texas


Princeton Crossroads // June 13, 2022

Leasing Plan

The information was obtained from sources deemed reliable; however, Weitzman has not verified it and makes no guarantees, warranties or representations as to the completeness or accuracy thereof. The presentation of this real estate information is subject to errors; omissions; change of price; prior sale or lease, or withdrawal without notice. You and your advisors should conduct a careful independent investigation of the property to determine if it is suitable for your intended purpose.

weitzman

PRINCETON CROSSROADS PAD | SURVEY

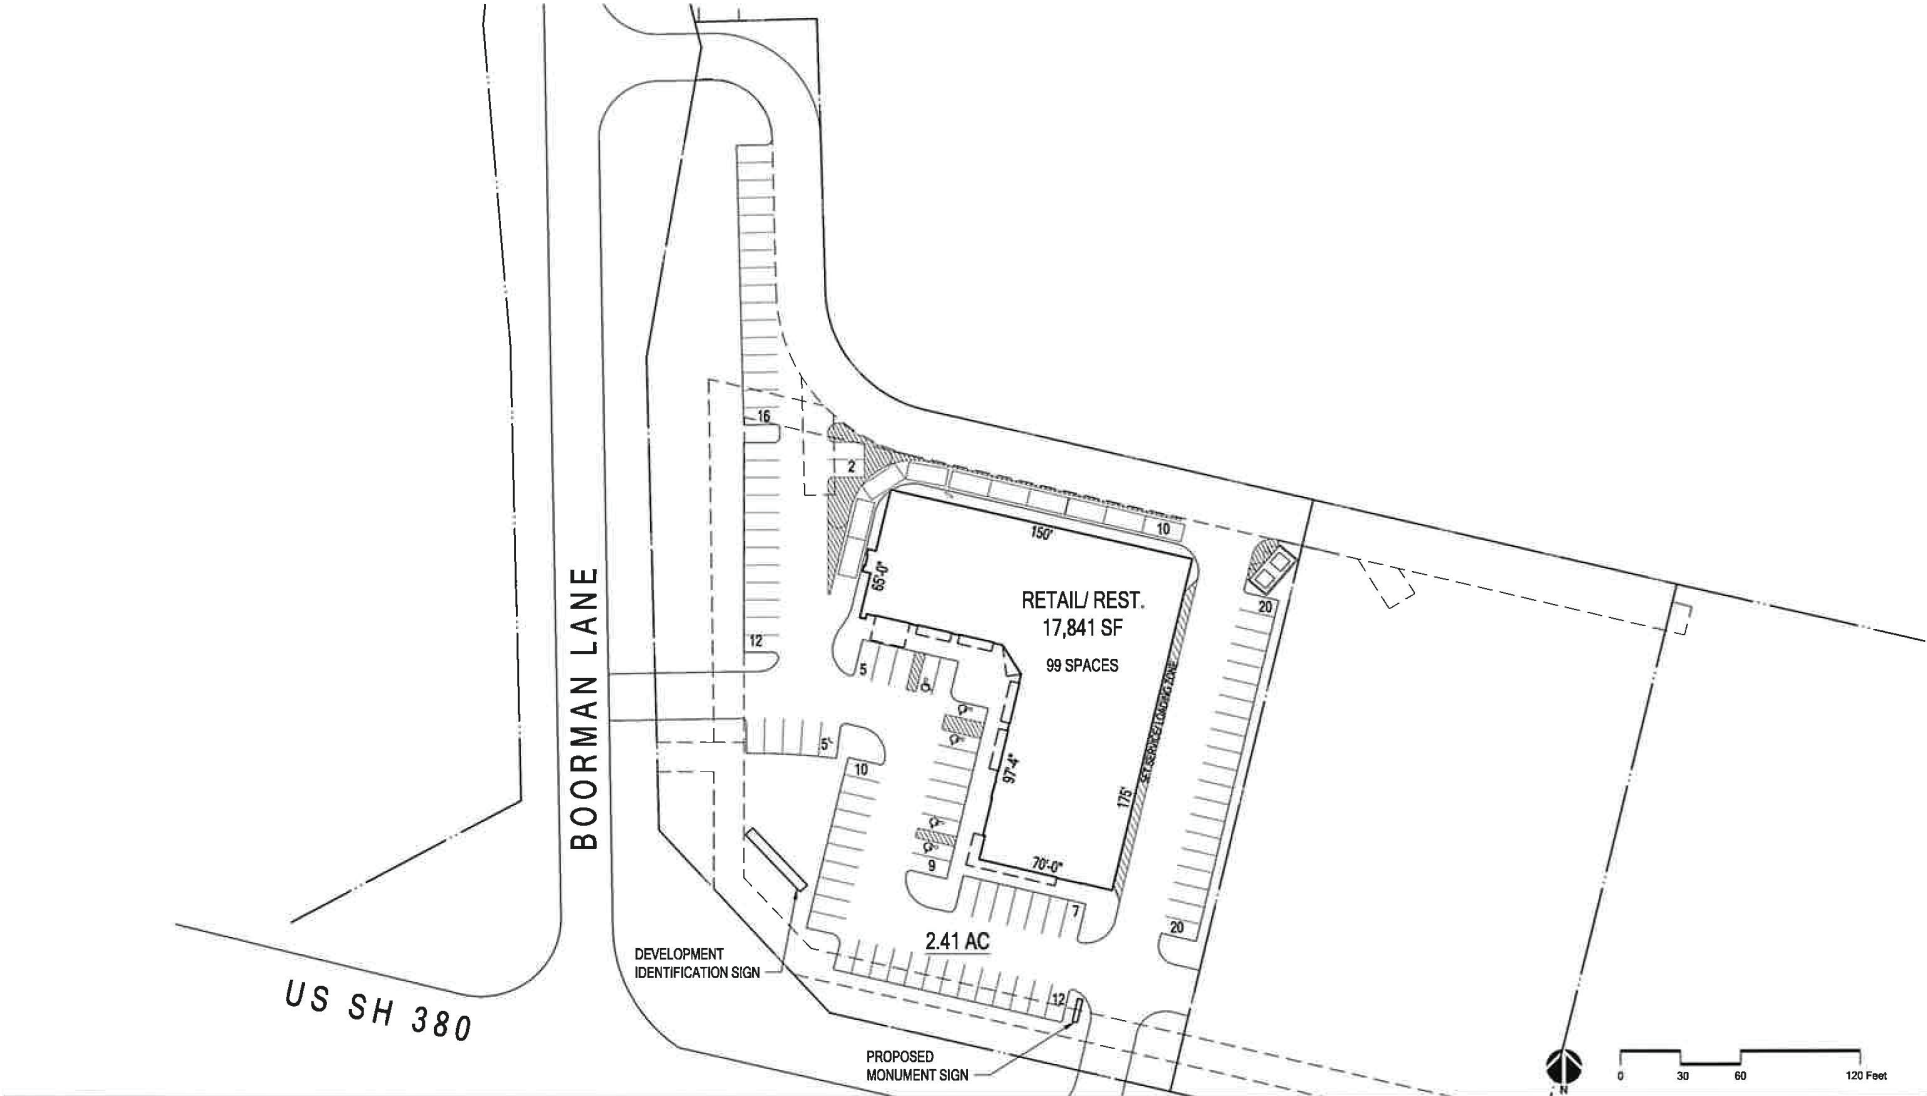

CONCEPT SITE PLAN: OPTION C

NEC Boorman and US HWY 380
Princeton, Texas

Job #: 21152.01
File Name: SP-03c.dwg
Date: 04.08.2022
Drawn by: GGW

gff ARCHITECTS
Dallas | Fort Worth | Austin

weitzman®