

# CELINA SUMMIT CROSSING


NEC PRESTON RD & GLENDENNING PKWY, CELINA, TX 75009

## Key

- Available
- LOI
- At Lease

GLENDENNING PKWY


PRESTON RD

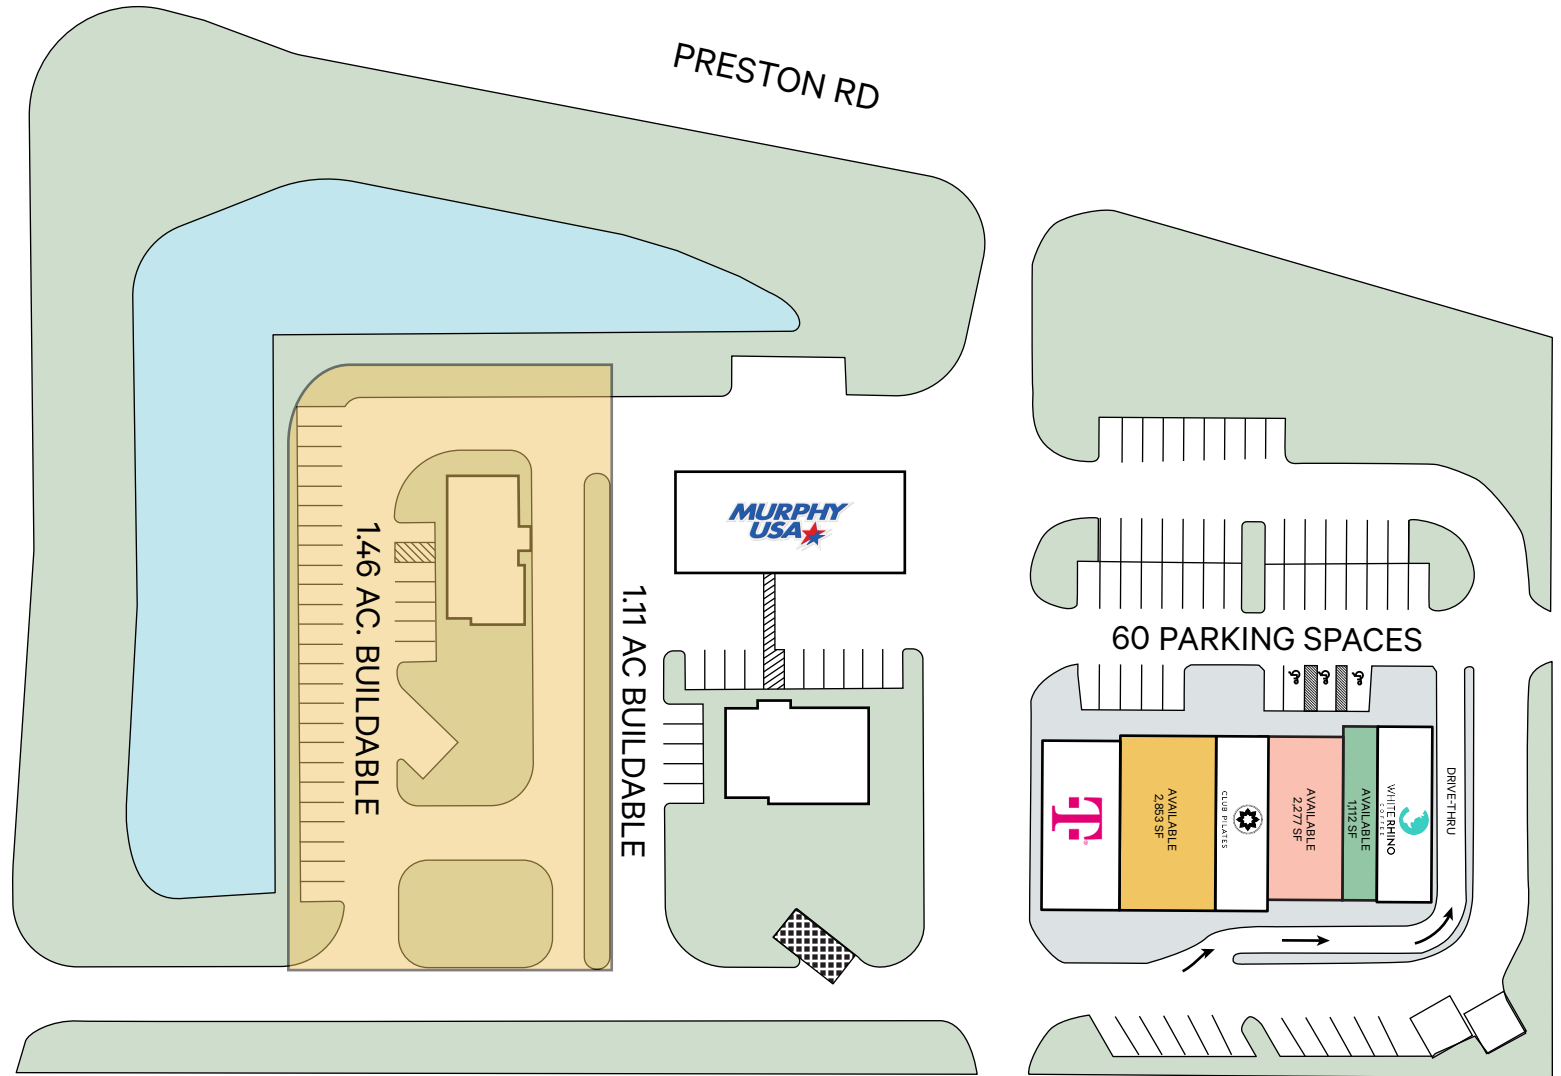

NOT TO SCALE

# CELINA SUMMIT CROSSING

NEC PRESTON RD & GLENDENNING PKWY, CELINA, TX 75009

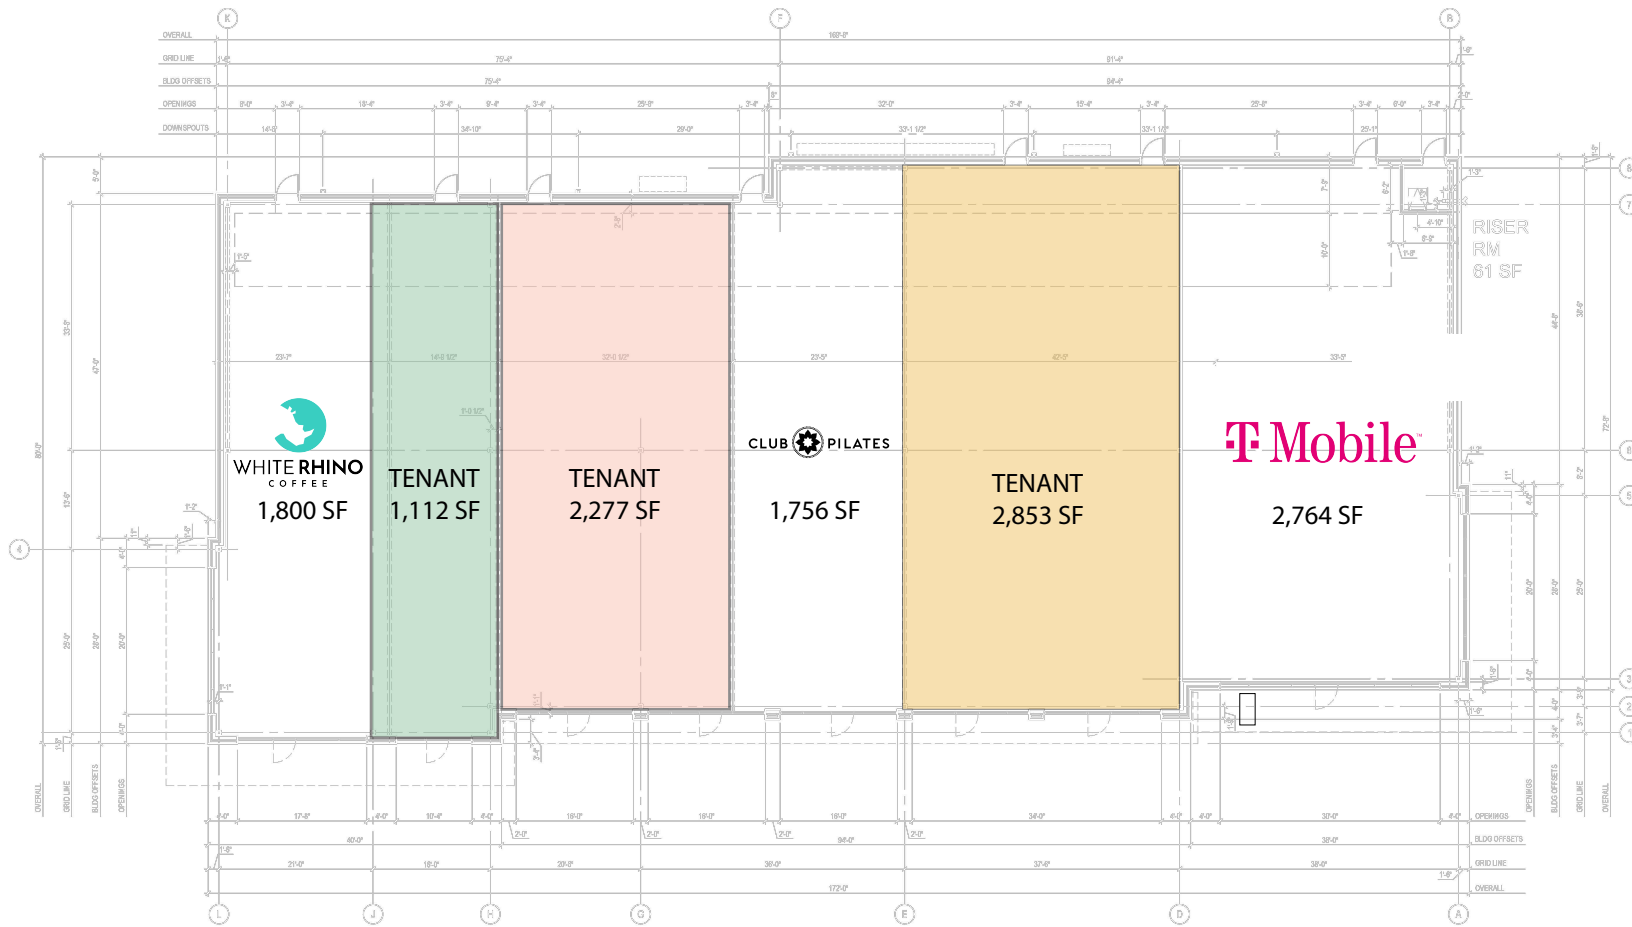

**01 FLOOR PLAN**  
1/8"=1'-0"

LEASABLE AREA = 12,882 SF  
RISER RM = 61 SF  
TOTAL AREA = 12,943 SF

NCA Partners  
ARCHITECTURE

8648 WILTON ST.  
SUITE 810  
DALLAS, TX 75208  
214.381.5851  
214.381.5856 FAX  
NCA@NCAARCH.COM

© 2019 NCA PARTNERS, INC. ALL RIGHTS RESERVED. THESE PLANS ARE THE PROPERTY OF NCA PARTNERS, INC. AND ARE NOT TO BE REPRODUCED OR COPIED WITHOUT WRITTEN PERMISSION.

CELINA GLENDENNING  
CELINA, TX 75009

DATE	DESCRIPTION
03/20/2019	ISSUE UPDATE

**PRELIMINARY**  
THIS DOCUMENT SHALL NOT BE USED FOR REGULATORY APPROVAL, PERMIT, OR CONSTRUCTION. RELEASED UNDER THE AUTHORITY OF MICHAEL A. CHOI, TIME LICENSE #001

NCA JOB #: 22019

LEASE PLAN

LP