



THE PLAZA AT ROCKWALL | 1015 E IH-30, ROCKWALL, TX 75032

Features

Rockwall's high-profile lifestyle center occupies a prime position located off I-30 and 205. Anchored by JCPenney, Belk and Dick's Sporting Goods. The Plaza at Rockwall is a regional draw that pulls traffic from surrounding communities around greater Rockwall County.

- Excellent visibility from I-30 with significant traffic
- Strong local and regional tenants and position within the market
- Proposed new 10,000-SF building

FOR LEASE

TOTAL SF: 436,462
AVAILABLE SF: 11,380
MIN CONTIGUOUS SF: 1,380
MAX CONTIGUOUS SF: 10,000
CONTACT FOR MORE INFORMATION
NNN: \$5.41 PER SF/YR EST.

Traffic Counts		Demographics	YEAR: 2025	1 MILE	3 MILE	5 MILE
IH-30	137,300 VPD	Total Population		7,744	40,884	103,822
SH-205	28,276 VPD	Total Households		3,033	15,787	37,041
Ralph Hall Pkwy	17,626 VPD	Average Household Income		\$100,350	\$136,524	\$145,245
		5 Year Population Growth		7.31%	18.75%	17.51%

Gretchen Miller
 Senior Vice President
 214.720.6687
gmliller@weitzmangroup.com

Emilie Paulson
 Senior Vice President
 214.720.3626
emilie@weitzmangroup.com


Area Retailers & Businesses



The information was obtained from sources deemed reliable; however, Weitzman has not verified it and makes no guarantees, warranties or representations as to the completeness or accuracy thereof. The presentation of this real estate information is subject to errors; omissions; change of price; prior sale or lease, or withdrawal without notice. You and your advisors should conduct a careful independent investigation of the property to determine if it is suitable for your intended purpose.

weitzman®

THE PLAZA AT ROCKWALL | 1015 E I-30, ROCKWALL, TX 75032

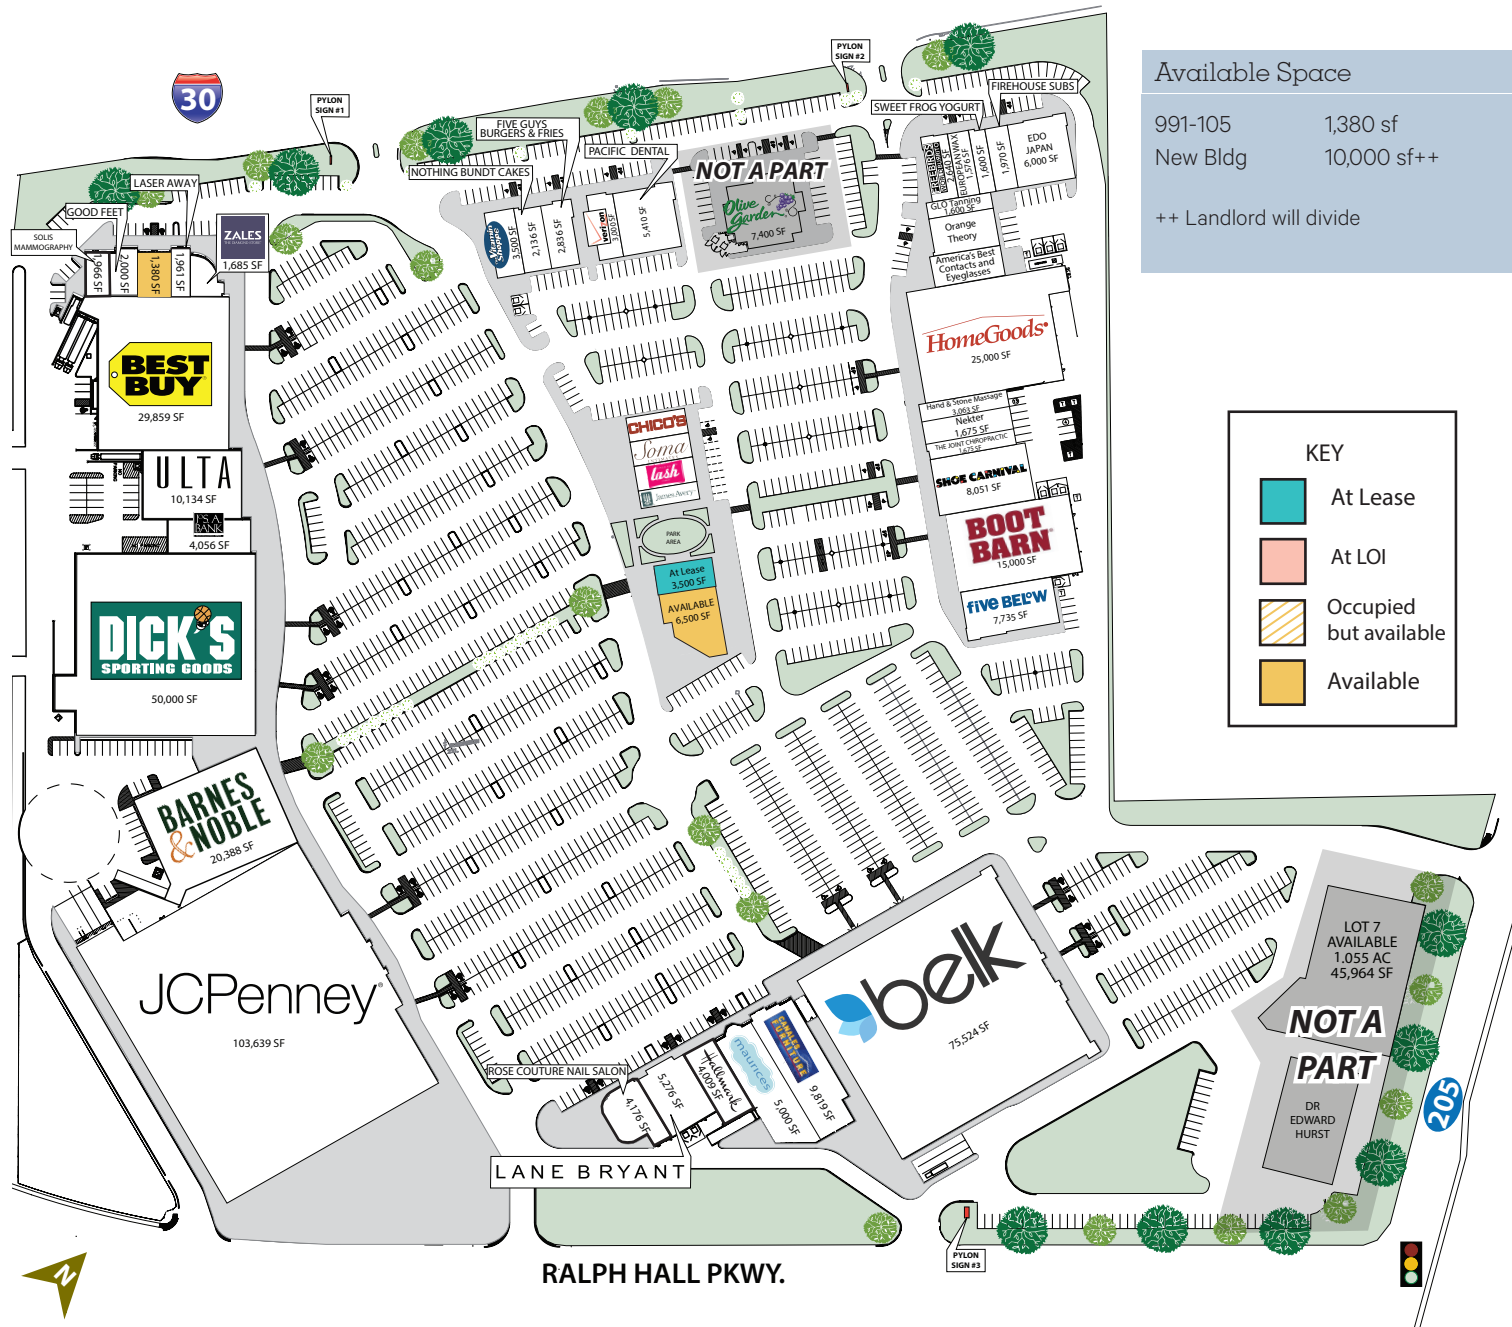






The information was obtained from sources deemed reliable; however, Weitzman has not verified it and makes no guarantees, warranties or representations as to the completeness or accuracy thereof. The presentation of this real estate information is subject to errors; omissions; change of price; prior sale or lease, or withdrawal without notice. You and your advisors should conduct a careful independent investigation of the property to determine if it is suitable for your intended purpose.



weitzman®

10K-SF PROPOSED RETAIL FLOOR PLAN

KEY	
	At Lease
	At LOI
	Occupied but available
	Available

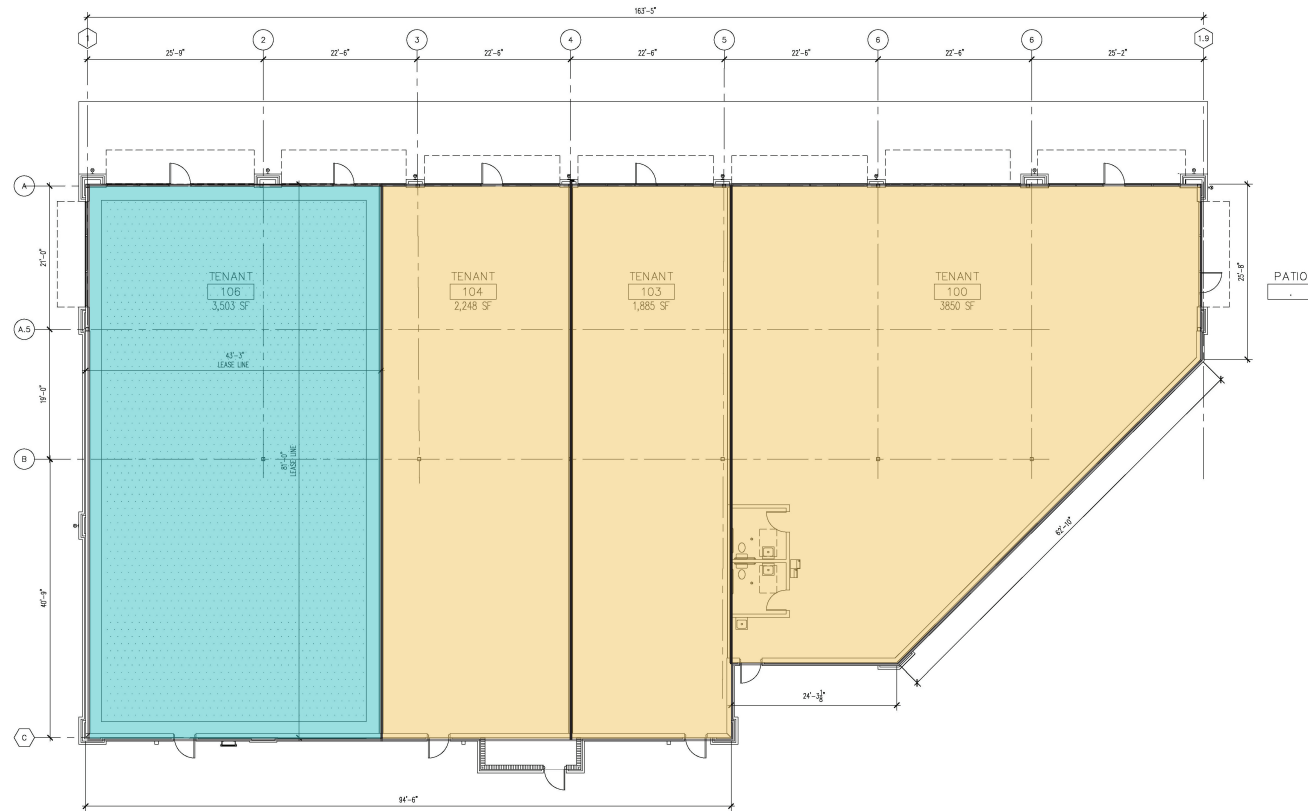

FLOOR PLAN
1/8"=1'-0"


THE PLAZA AT ROCKWALL | 1015 E IH-30, ROCKWALL, TX



The information was obtained from sources deemed reliable; however, Weitzman has not verified it and makes no guarantees, warranties or representations as to the completeness or accuracy thereof. The presentation of this real estate information is subject to errors, omissions; change of price; prior sale or lease, or withdrawal without notice. You and your advisors should conduct a careful independent investigation of the property to determine if it is suitable for your intended purpose.

weitzman™

THE PLAZA AT ROCKWALL | 1015 E IH-30, ROCKWALL, TX 75032

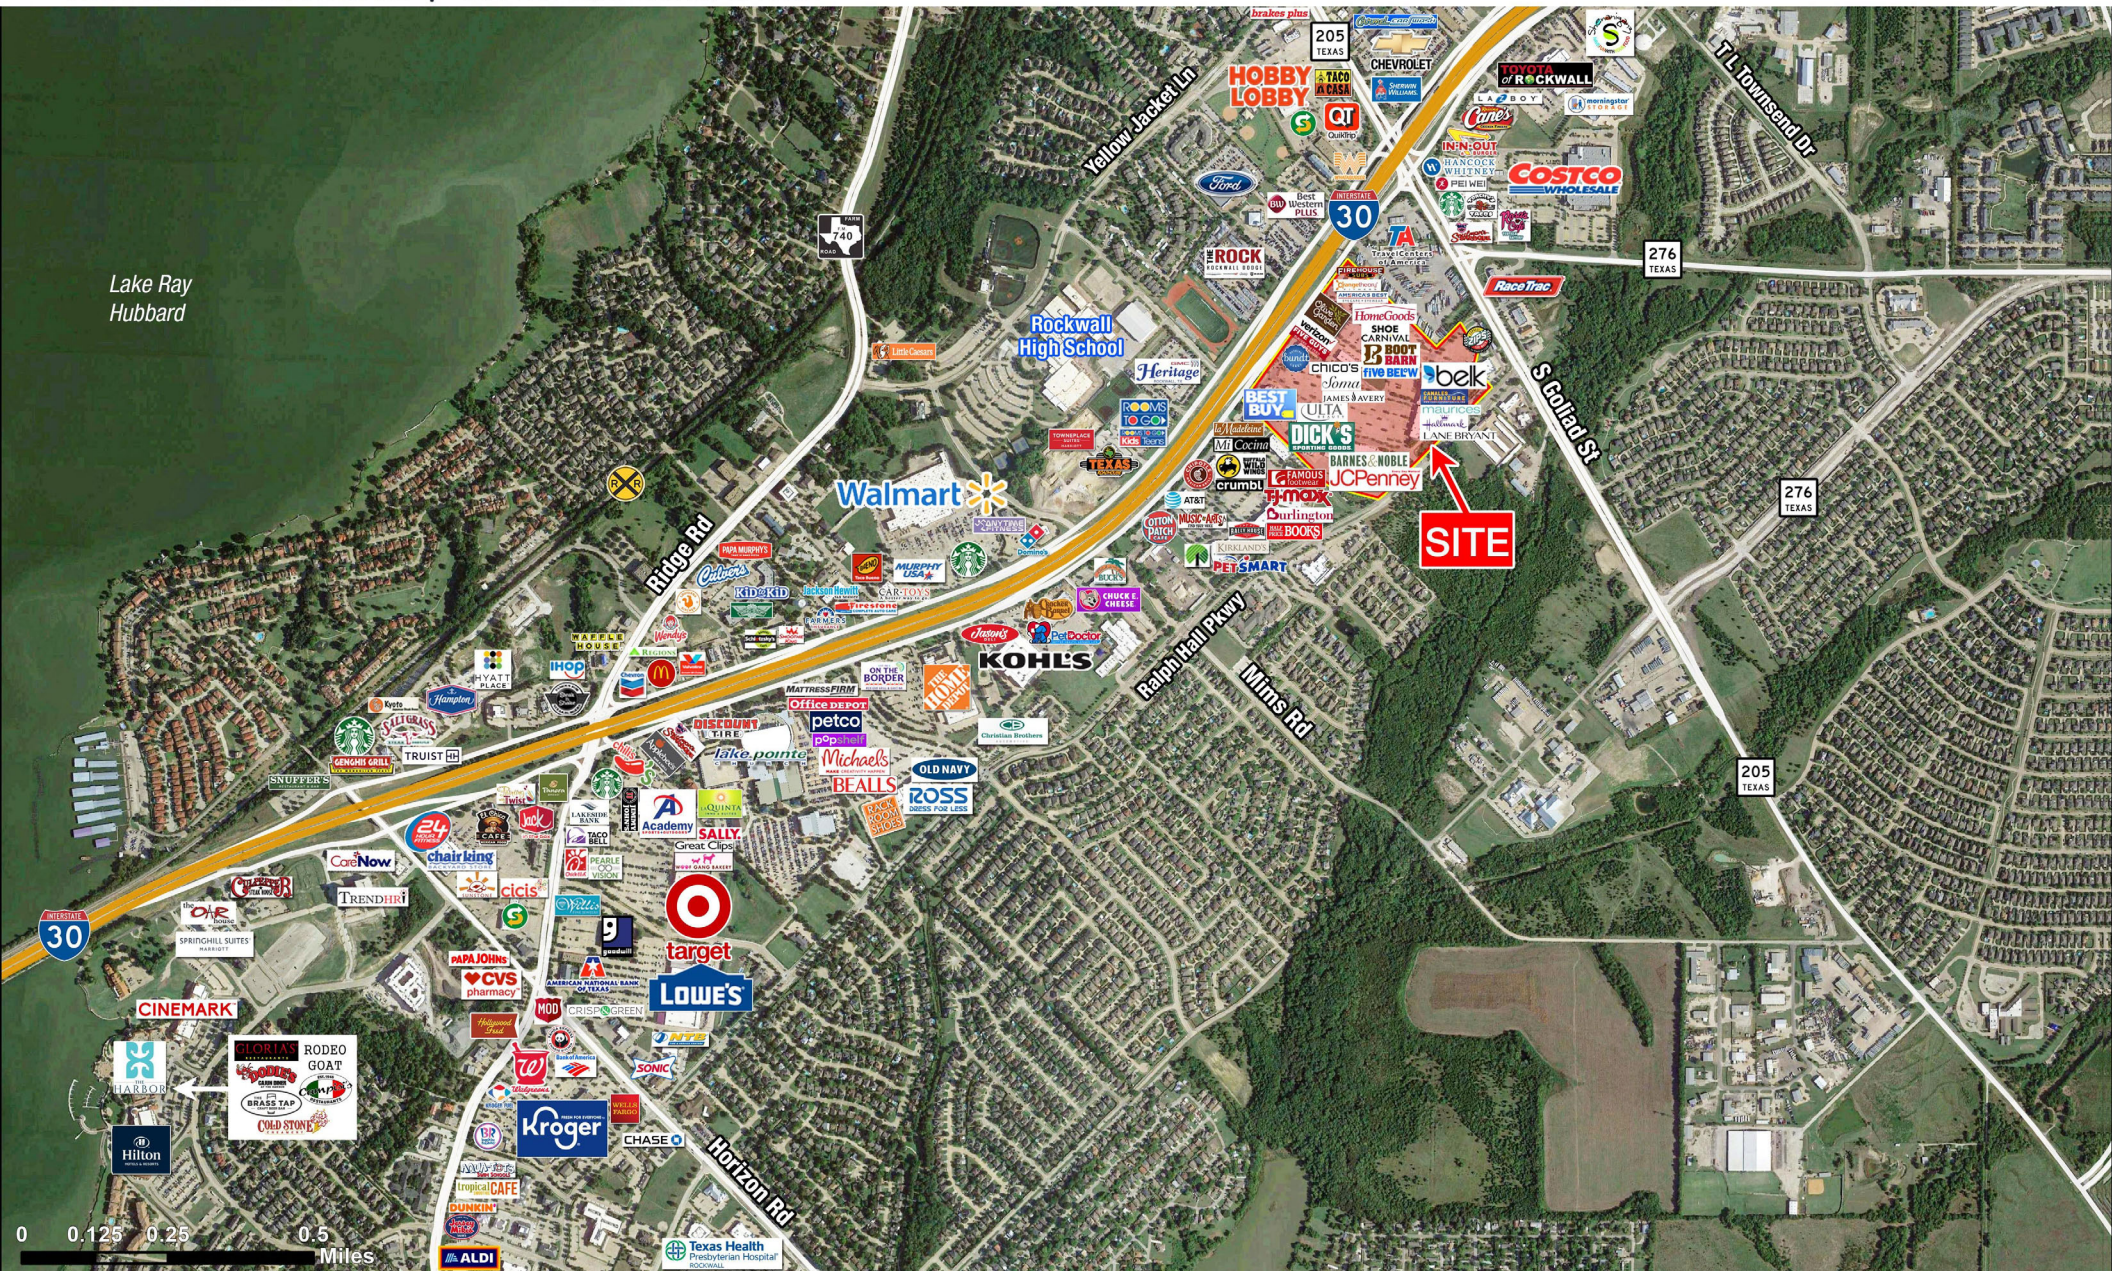

The information was obtained from sources deemed reliable; however, Weitzman has not verified it and makes no guarantees, warranties or representations as to the completeness or accuracy thereof. The presentation of this real estate information is subject to errors; omissions; change of price; prior sale or lease, or withdrawal without notice. You and your advisors should conduct a careful independent investigation of the property to determine if it is suitable for your intended purpose. R/PS/DAL/FA/Rockwall-30 corridor 3,5mi September 2025

weitzman®

INFORMATION ABOUT BROKERAGE SERVICES

Texas law requires all real estate license holders to give the following information about brokerage services to prospective buyers, tenants, sellers and landlords.



TYPES OF REAL ESTATE LICENSE HOLDERS:

- **A BROKER** is responsible for all brokerage activities, including acts performed by sales agents sponsored by the broker.
- **A SALES AGENT** must be sponsored by a broker and works with clients on behalf of the broker.

A BROKER'S MINIMUM DUTIES REQUIRED BY LAW (A client is the person or party that the broker represents):

- Put the interests of the client above all others, including the broker's own interests;
- Inform the client of any material information about the property or transaction received by the broker;
- Answer the client's questions and present any offer to or counter-offer from the client; and
- Treat all parties to a real estate transaction honestly and fairly.

A LICENSE HOLDER CAN REPRESENT A PARTY IN A REAL ESTATE TRANSACTION:

AS AGENT FOR OWNER (SELLER/LANDLORD):

The broker becomes the property owner's agent

through an agreement with the owner, usually in a written listing to sell or property management agreement. An owner's agent must perform the broker's minimum duties above and must inform the owner of any material information about the property or transaction known by the agent, including information disclosed to the agent or subagent by the buyer or buyer's agent. **An owner's agent fees are not set by law and are fully negotiable.**

AS AGENT FOR BUYER/TENANT: The broker becomes the buyer/tenant's agent by agreeing to represent the buyer, usually through a written representation agreement. A buyer's agent must perform the broker's minimum duties above and must inform the buyer of any material information about the property or transaction known by the agent, including information disclosed to the agent by the seller or seller's agent. **A buyer/tenant's agent fees are not set by law and are fully negotiable.**

AS AGENT FOR BOTH - INTERMEDIARY: To act as an intermediary between the parties the broker

must first obtain the written agreement of each party to the transaction. The written agreement must state who will pay the broker and, in conspicuous bold or underlined print, set forth the broker's obligations as an intermediary. A broker who acts as an intermediary:

- Must treat all parties to the transaction impartially and fairly;
- May, with the parties' written consent, appoint a different license holder associated with the broker to each party (owner and buyer) to communicate with, provide opinions and advice to, and carry out the instructions of each party to the transaction.
- Must not, unless specifically authorized in writing to do so by the party, disclose
 - that the owner will accept a price less than the written asking price;
 - that the buyer/tenant will pay a price greater than the price submitted in a written offer; and
 - any confidential information or any other information that a party specifically instructs the broker in writing not to disclose, unless required to do so by law.

AS SUBAGENT: A license holder acts as a subagent when aiding a buyer in a transaction without an agreement to represent the buyer. A subagent can assist the buyer but does not represent the buyer and must place the interests of the owner first.

TO AVOID DISPUTES, ALL AGREEMENTS BETWEEN YOU AND A BROKER SHOULD BE IN WRITING AND CLEARLY ESTABLISH:

- The broker's duties and responsibilities to you, and your obligations under the representation agreement.
- Who will pay the broker for services provided to you, when payment will be made and how the payment will be calculated.

LICENSE HOLDER CONTACT INFORMATION:

This notice is being provided for information purposes. It does not create an obligation for you to use the broker's services. Please acknowledge receipt of this notice below and retain a copy for your records.

Weitzman

Licensed Broker /Broker Firm Name or Primary Assumed Business Name

402795

License No.

twgre@weitzmangroup.com

Email

214-954-0600

Phone

Robert E. Young, Jr.

Designated Broker of Firm

292229

License No.

byoung@weitzmangroup.com

Email

214-720-6688

Phone

Robert E. Young, Jr

Licensed Supervisor of Sales Agent/ Associate

292229

License No.

byoung@weitzmangroup.com

Email

214-720-6688

Phone

Gretchen Elise (Frankenthal) Miller

Sales Agent/Associate's Name

630575

License No.

gmiller@weitzmangroup.com

Email

(214) 720-6687

Phone

Buyer/Tenant/Seller/Landlord Initials

Date

INFORMATION ABOUT BROKERAGE SERVICES

Texas law requires all real estate license holders to give the following information about brokerage services to prospective buyers, tenants, sellers and landlords.



TYPES OF REAL ESTATE LICENSE HOLDERS:

- **A BROKER** is responsible for all brokerage activities, including acts performed by sales agents sponsored by the broker.
- **A SALES AGENT** must be sponsored by a broker and works with clients on behalf of the broker.

A BROKER'S MINIMUM DUTIES REQUIRED BY LAW (A client is the person or party that the broker represents):

- Put the interests of the client above all others, including the broker's own interests;
- Inform the client of any material information about the property or transaction received by the broker;
- Answer the client's questions and present any offer to or counter-offer from the client; and
- Treat all parties to a real estate transaction honestly and fairly.

A LICENSE HOLDER CAN REPRESENT A PARTY IN A REAL ESTATE TRANSACTION:

AS AGENT FOR OWNER (SELLER/LANDLORD):

The broker becomes the property owner's agent

through an agreement with the owner, usually in a written listing to sell or property management agreement. An owner's agent must perform the broker's minimum duties above and must inform the owner of any material information about the property or transaction known by the agent, including information disclosed to the agent or subagent by the buyer or buyer's agent. **An owner's agent fees are not set by law and are fully negotiable.**

AS AGENT FOR BUYER/TENANT: The broker becomes the buyer/tenant's agent by agreeing to represent the buyer, usually through a written representation agreement. A buyer's agent must perform the broker's minimum duties above and must inform the buyer of any material information about the property or transaction known by the agent, including information disclosed to the agent by the seller or seller's agent. **A buyer/tenant's agent fees are not set by law and are fully negotiable.**

AS AGENT FOR BOTH - INTERMEDIARY: To act as an intermediary between the parties the broker

must first obtain the written agreement of each party to the transaction. The written agreement must state who will pay the broker and, in conspicuous bold or underlined print, set forth the broker's obligations as an intermediary. A broker who acts as an intermediary:

- Must treat all parties to the transaction impartially and fairly;
- May, with the parties' written consent, appoint a different license holder associated with the broker to each party (owner and buyer) to communicate with, provide opinions and advice to, and carry out the instructions of each party to the transaction.
- Must not, unless specifically authorized in writing to do so by the party, disclose
 - that the owner will accept a price less than the written asking price;
 - that the buyer/tenant will pay a price greater than the price submitted in a written offer; and
 - any confidential information or any other information that a party specifically instructs the broker in writing not to disclose, unless required to do so by law.

AS SUBAGENT: A license holder acts as a subagent when aiding a buyer in a transaction without an agreement to represent the buyer. A subagent can assist the buyer but does not represent the buyer and must place the interests of the owner first.

TO AVOID DISPUTES, ALL AGREEMENTS BETWEEN YOU AND A BROKER SHOULD BE IN WRITING AND CLEARLY ESTABLISH:

- The broker's duties and responsibilities to you, and your obligations under the representation agreement.
- Who will pay the broker for services provided to you, when payment will be made and how the payment will be calculated.

LICENSE HOLDER CONTACT INFORMATION:

This notice is being provided for information purposes. It does not create an obligation for you to use the broker's services. Please acknowledge receipt of this notice below and retain a copy for your records.

Weitzman

Licensed Broker /Broker Firm Name or Primary Assumed Business Name

402795

License No.

twgre@weitzmangroup.com

Email

214-954-0600

Phone

Robert E. Young, Jr.

Designated Broker of Firm

292229

License No.

byoung@weitzmangroup.com

Email

214-720-6688

Phone

Robert E. Young, Jr

Licensed Supervisor of Sales Agent/ Associate

292229

License No.

byoung@weitzmangroup.com

Email

214-720-6688

Phone

Emilie Gioia Paulson

Sales Agent/Associate's Name

682080

License No.

emilie@weitzmangroup.com

Email

(214) 720-3626

Phone

Buyer/Tenant/Seller/Landlord Initials

Date